



2^a IMPALCATO q. +7.26

6.00

4.27


1^a IMPALCATO q. +2.59

6.00

0.00

9

16

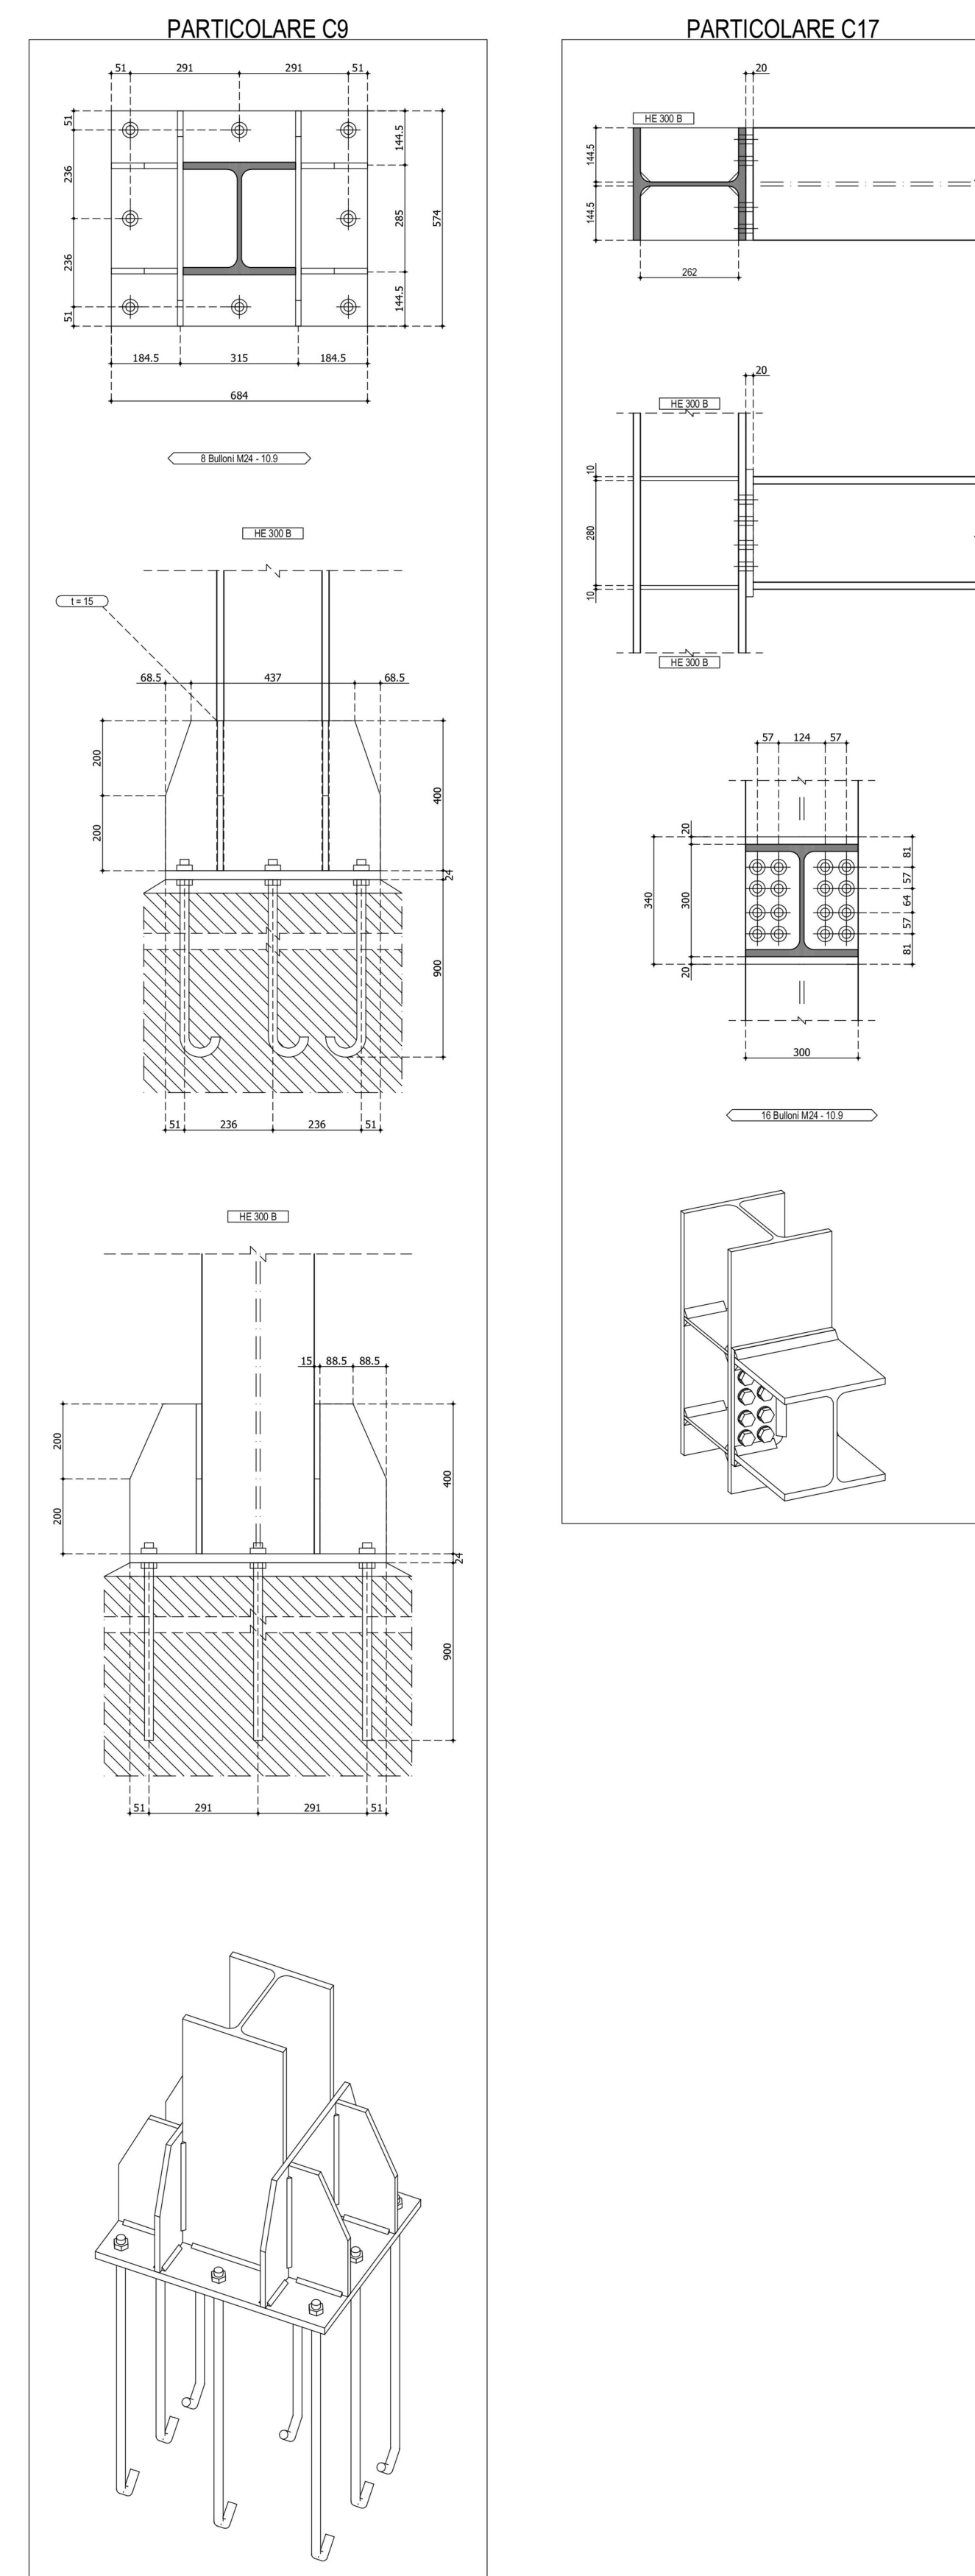

Direzione Generale per le Risorse Strumentali
U.O.D. Ufficio Tecnico Manutenzione Beni Demaniali
e Patrimoniali - Ufficio dell'Energy Manager



Il gruppo di Progettazione	II R.U.P.	
	ing. Luigi Gagliione	
	ELABORATO STRUTTURALE	
	Telaio 9-16.1	
	DATA	SCALA
	APRILE 2020	VARIE
NUMERO REVISIONE		
